

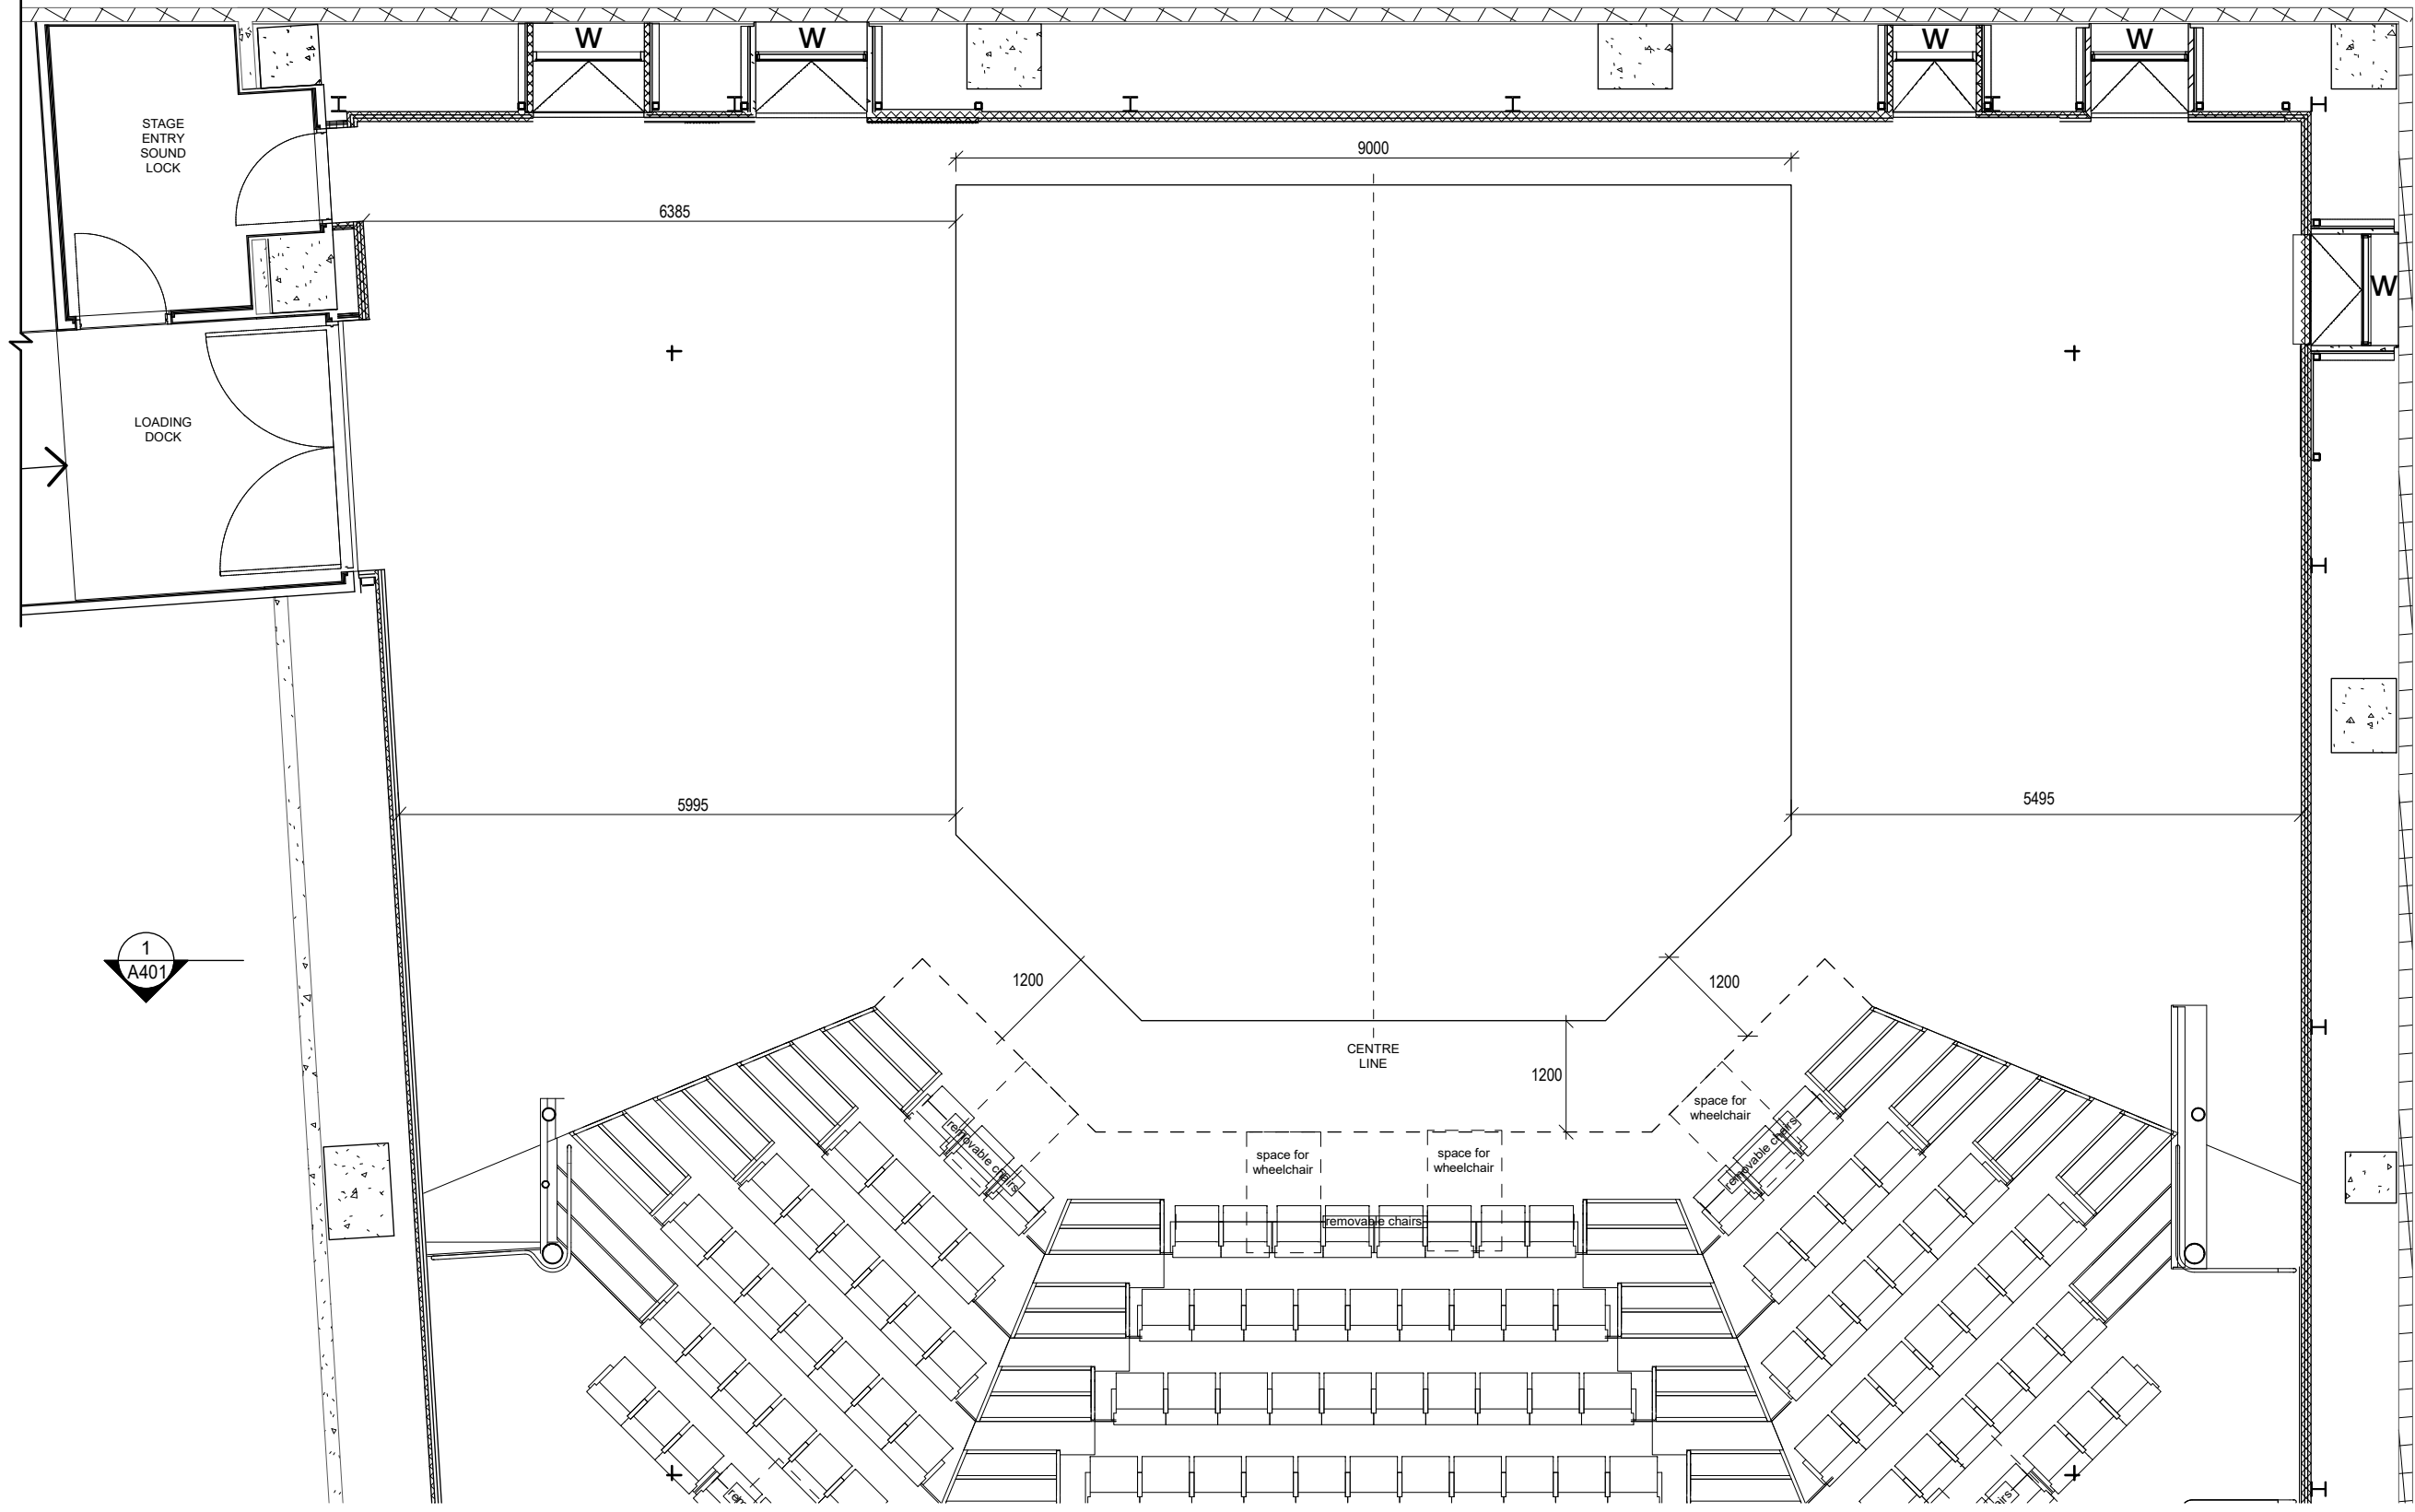
 


SCALE

 

SCALE

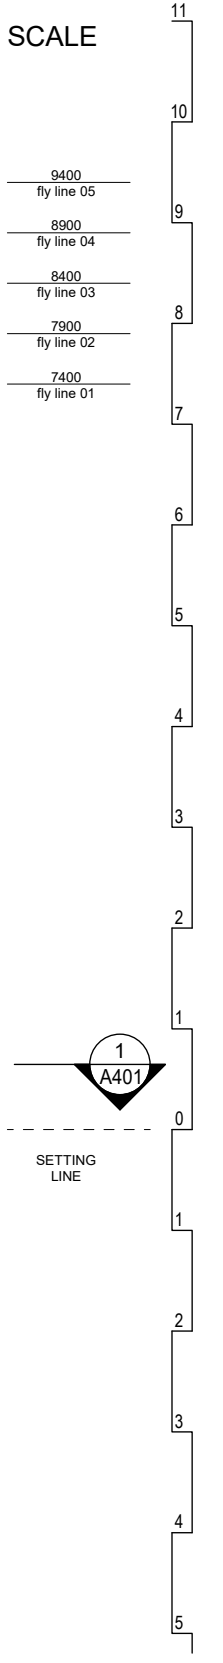

- 9400 fly line 05
- 8900 fly line 04
- 8400 fly line 03
- 7900 fly line 02
- 7400 fly line 01



SETTING LINE

LIMINAL ARCHITECTURE

STUDIO THEATRE - FLOOR PLAN

SCALE 1:75@A3

NOTES:

- + corner of grid
- W - windows