

 
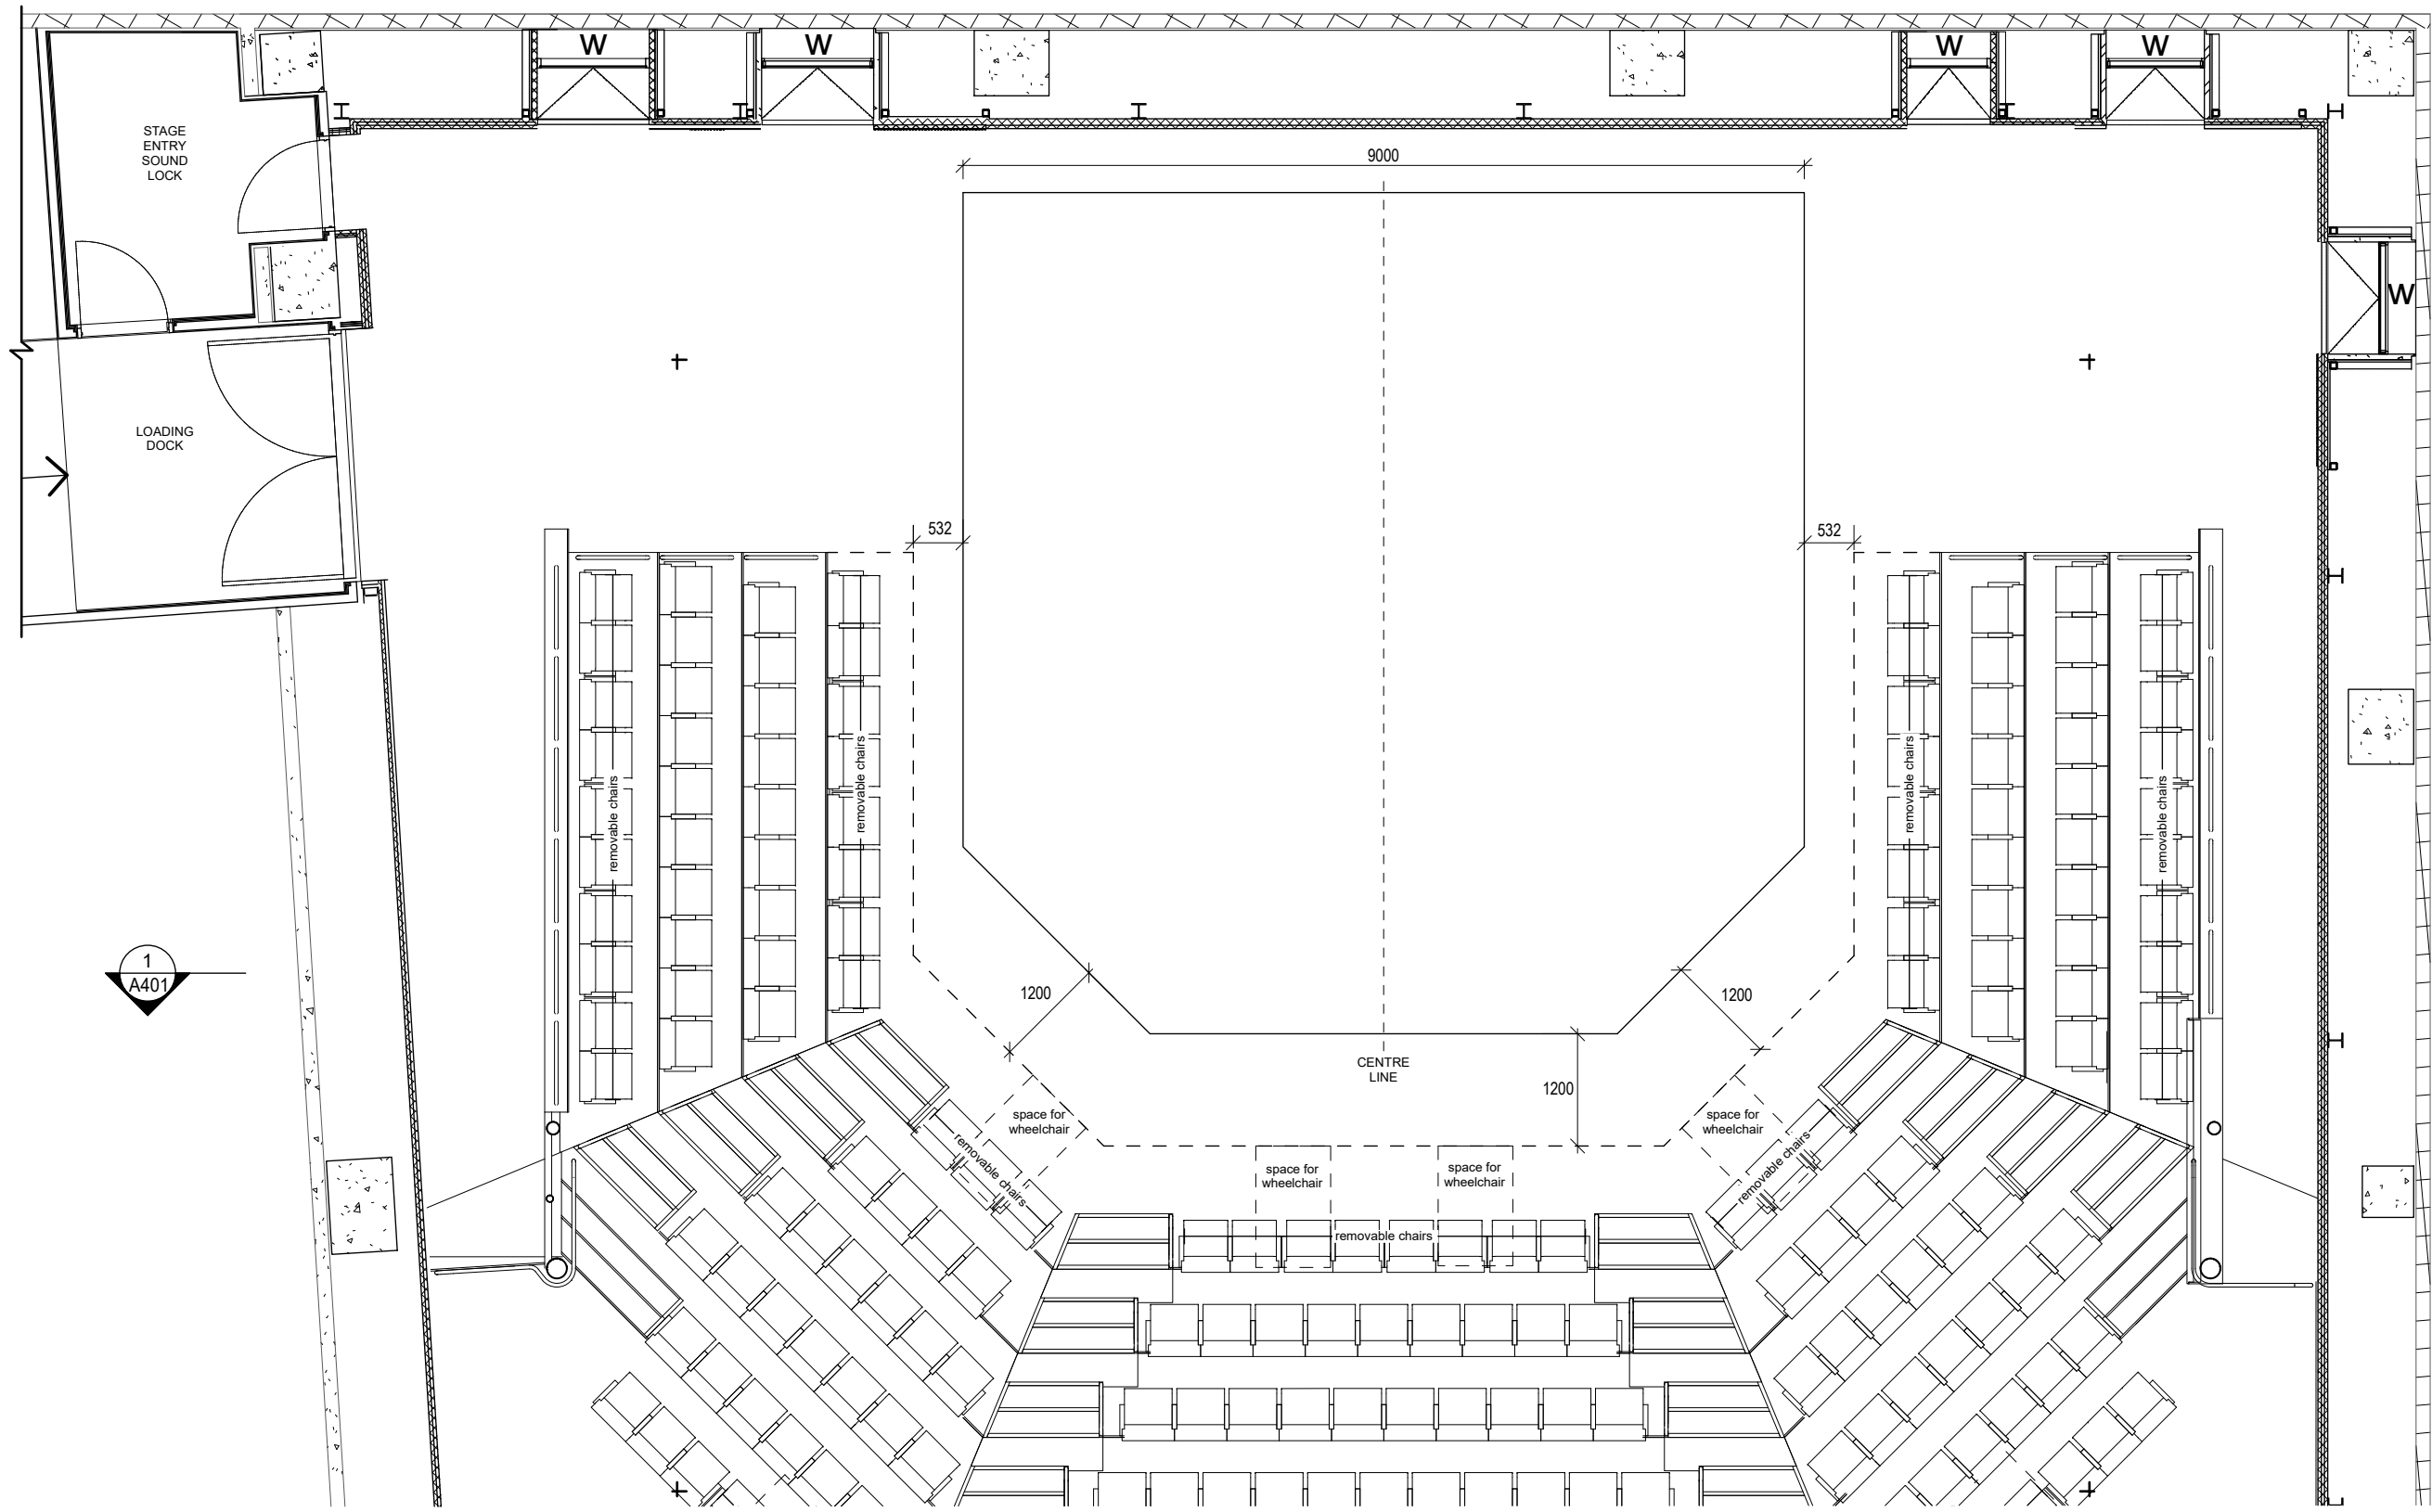


SCALE

 

SCALE

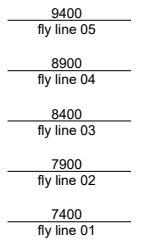

SETTING LINE

LIMINAL ARCHITECTURE

STUDIO THEATRE - FLOOR PLAN

SCALE 1:75@A3

NOTES:

- + corner of grid
- W - windows